




Date: 22 May '84
 Project: E430
 Drawn by: ECS
 Checked by: CMN

Scale: 1/8" = 1'-0"

Content: A BLDG. PLANS AND ELEVATIONS


Sheet

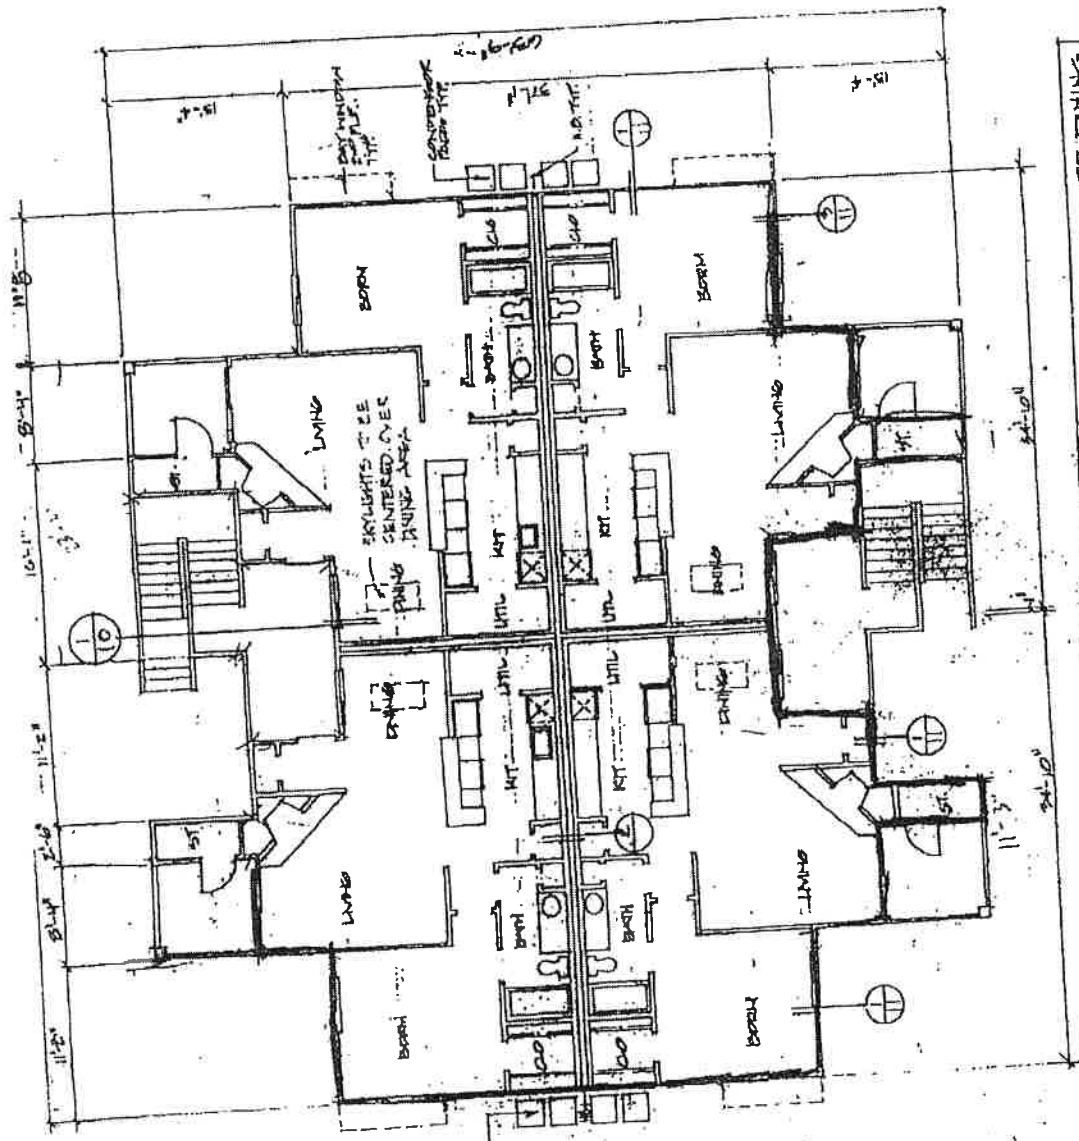

EXIST SKYLIGHTS TO BE CENTERED OVER DINING (SEE DETAIL)

ONE BEDROOM BLDG. PLAN BLDGS # 3, 4, 7, 11, 13, 14, 17, 20

BK L 50285287

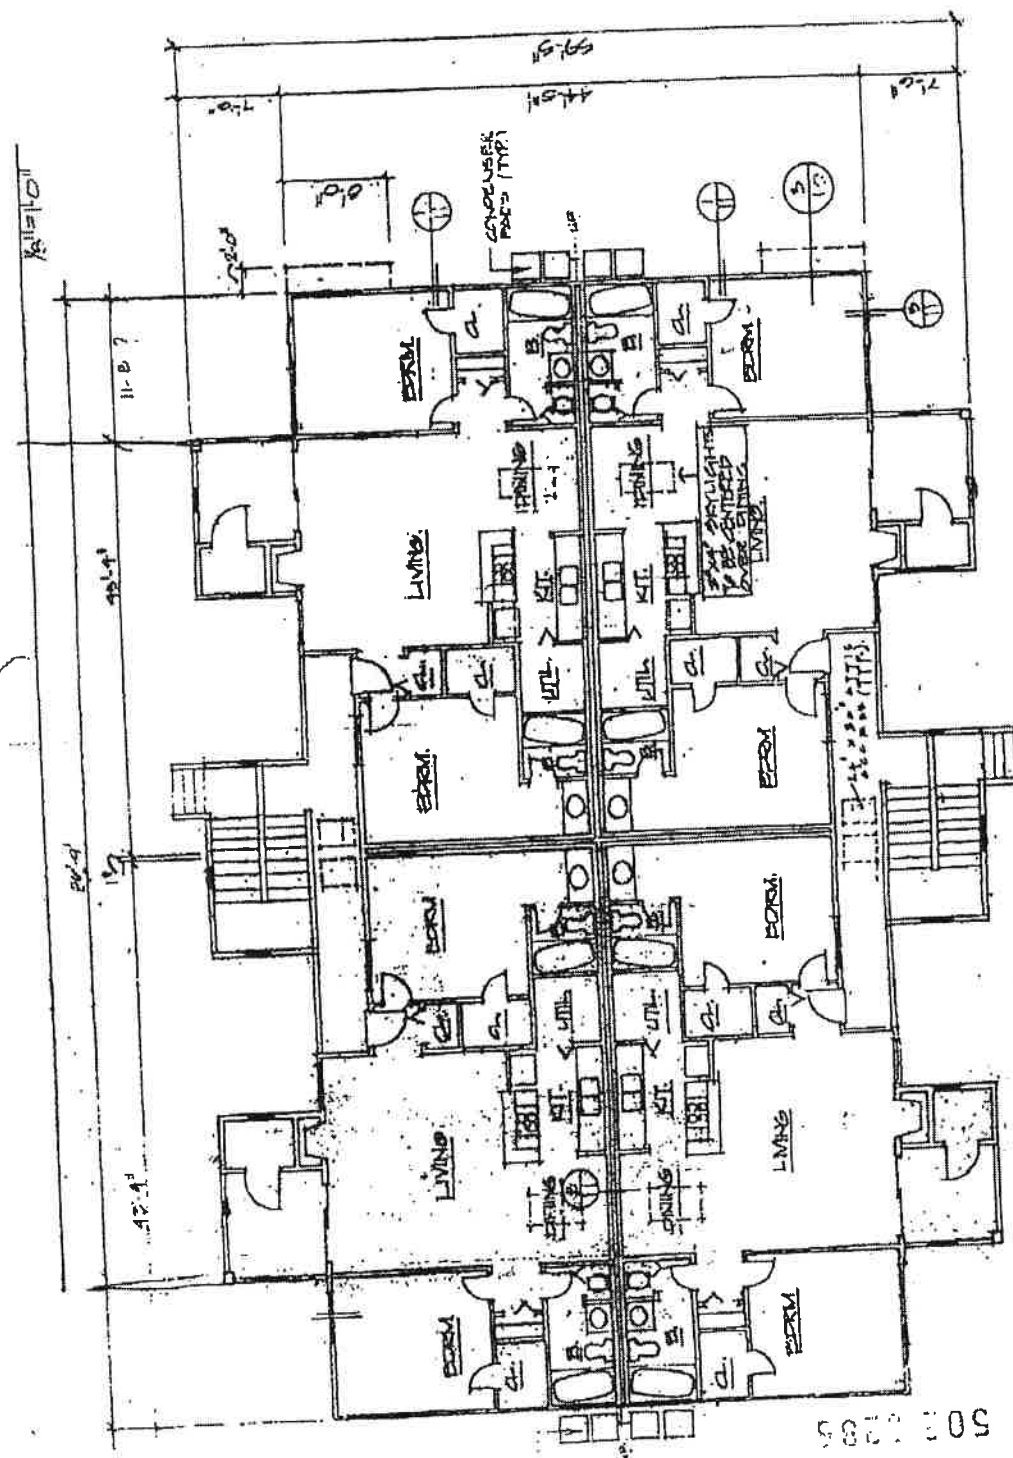

1 503 2285
 TWO BEDROOM BLDG. PLAN BEDS # 1, 3, 5, 6, 8, 9, 10, 12, 15, 16, 18, 19
 1/8" = 1'-0"

SKYLIGHTS TO BE CENTERED OVER DINING AREA (SEE DETAIL)